


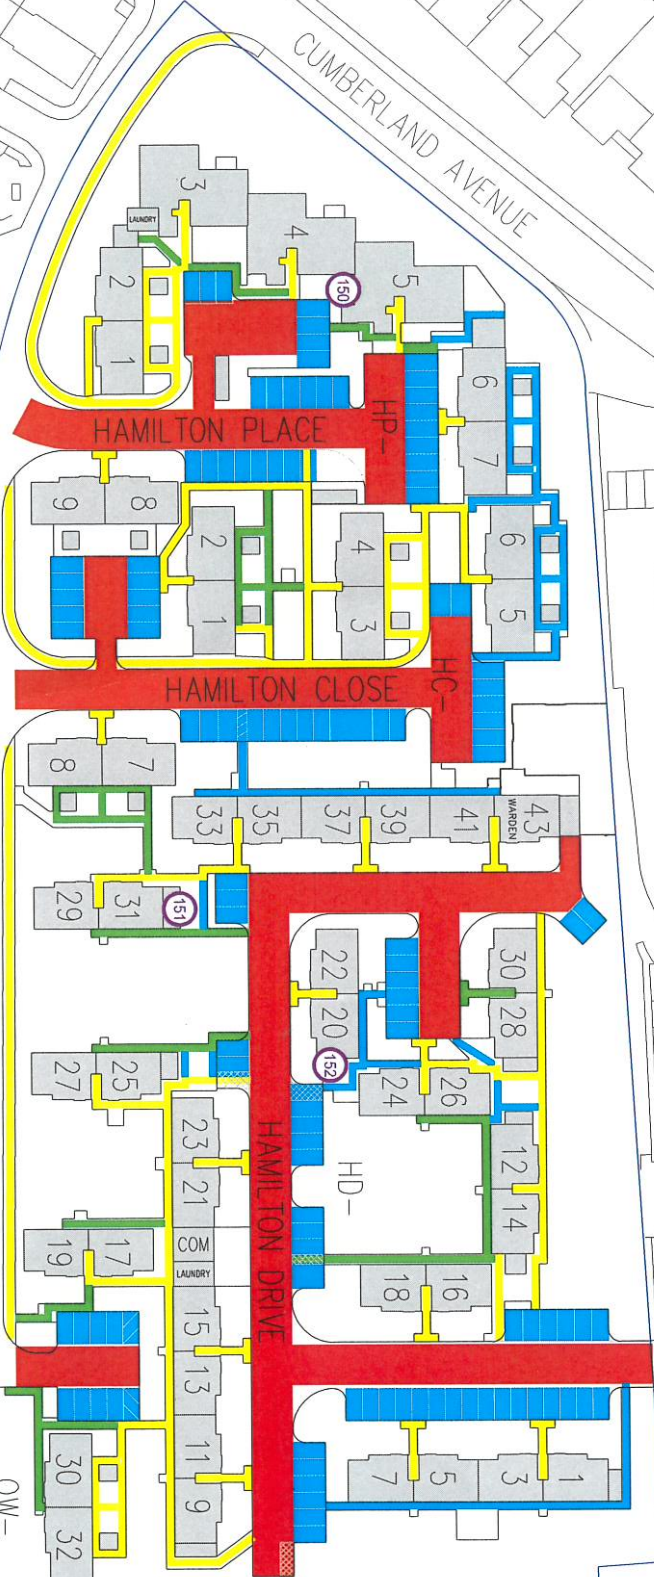

- LEGEND - ROADS & PATHS**
- █ PRIORITY 1
 - █ PRIORITY 2
 - █ PRIORITY 3
 - █ PRIORITY 4
 -  SALT BIN

DO NOT SCALE FROM THIS DRAWING.
ALL DIMENSIONS TO BE CHECKED ON SITE.
ROOM AREAS IN BOLD ARE NORMAL. ROOM AREAS
ROOM AREAS IN ITALIC ARE INTERNAL. ROOM AREAS

**HORTICULTURAL SERVICES TO CLEAR RED ROUTE ONLY
E&FM PORTERING TO CLEAR YELLOW, GREEN & BLUE ROUTES**



ROUTE 3SH

REV				
	AMENDMENT	BY	CHK	DATE

HORTICULTURAL SERVICES AND
ESTATES & FACILITIES MANAGEMENT
HAZEL FARM RESIDENCES
GRITTING & SNOW CLEARANCE PRIORITIES
2018/19



UNIVERSITY OF SURREY

Estates & Facilities Management,
Guildford, Surrey, GU2 7XH
Tel +44(0)1483 699230
Fax +44(0)1483 699513
www.surrey.ac.uk

OWNER	DESIGNED	PROJECT OFFICER	DATE	SCALE	DWG. SIZE
MB	-	EC	09/10/18	1:750	A3
DRAWING NUMBER	SK1105-3SH				